

LEGENDS ABBREVIATIONS AND WALL TYPES



- INDICATES RCC AS PER DETAIL
- INDICATES 150MM THICK MASONRY WALL
- INDICATES 100MM THICK MASONRY WALL

SCHEDULE OF OPENINGS

- 1) ALL DIMENSIONS TO BE VERIFIED AS PER SITE CONDITIONS  
2) ALL DIMENSIONS ARE IN FEET & INCHES  
3) ALL HEIGHTS ARE WITH RESPECT TO FFL  
4) FLOOR TRAP LOCATIONS TO BE REFERRED FROM PHE DRAWINGS.  
5) STRUCTURAL BEAM SHOWN ARE JUST FOR REFERENCE, ACTUAL TO BE TAKEN FROM STRUCTURAL DWGS.

TYPICAL FLOOR

SLN	MKD	SIZE (W X H)	SILL AT (FROM FFL)	LINTEL AT (FROM FFL)	LOCATION
1	MD	3'6" X 7'	FFL	7'	MAIN DOOR
2	D1	3' X 7'	FFL	7'	BEDROOM DOORS
3	D2	2'6" X 7'	FFL	7'	TOILET, BALCONY & UTI DOORS
4	W1	4' X 4'	3'	7'	WINDOW
5	W2	2'6" X 4'	3'	7'	WINDOW
6	KW	4' X 2'6"	3'	6'6"	KITCHEN WINDOW
7	V	2' X 2'	5'	7'	VENTILATOR

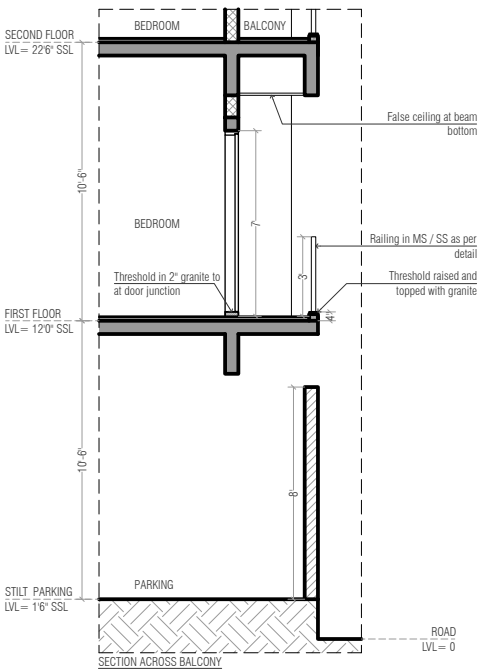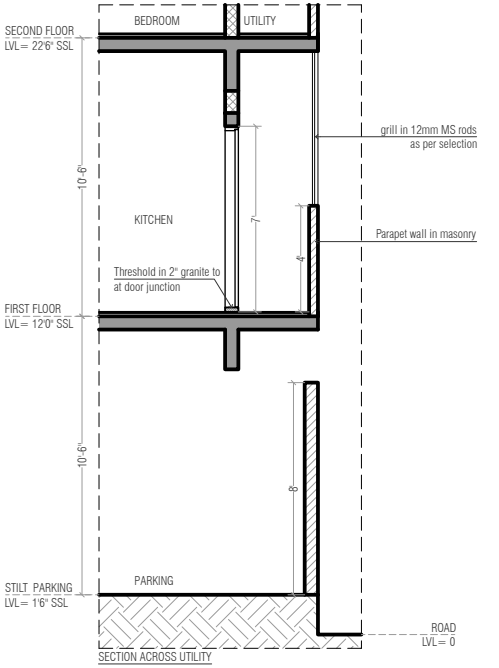

- GENERAL NOTES
- ALL DIMENSIONS ARE IN FEET & INCHES UNLESS NOTED.
  - ALL LEVELS ARE IN METERS.
  - DRAWING NOT TO BE SCALED, ONLY WRITTEN DIMENSIONS TO BE FOLLOWED.
  - DIMENSIONS SHOULD BE CHECKED AND VERIFIED ON SITE BEFORE EXECUTION OF WORK.
  - EXTERNAL GROUND LEVEL ASSUMED AS ±0.0 M. LEVELS TO BE TALLIED WITH THE LEVELS MARKED ON THE SURVEY PLAN FOR REFERENCE.
  - ALL DRAWINGS ARE TO BE READ IN CO-ORDINATION WITH APPROPRIATE STRUCTURAL DRAWINGS.

PROPOSED LG APARTMENT  
BENGALURU

CLIENT : MR RAGHU		
GOOD FOR CONSTRUCTION		
ARCHITECT : SPACE INFRASTRUCTURE No. 28/1 5th d'main, 4th cross, HRBR 2nd block Kalyan Nagar, Bangalore - 560043		
Revision : R1	Sheet No. : 001	
Drawing Title : TYPICAL- FIRST TO FOURTH FLOOR		
Scale: NTS	Date : 03.07.2024	
Architect: Rithika	Overseen By : Rithika	